

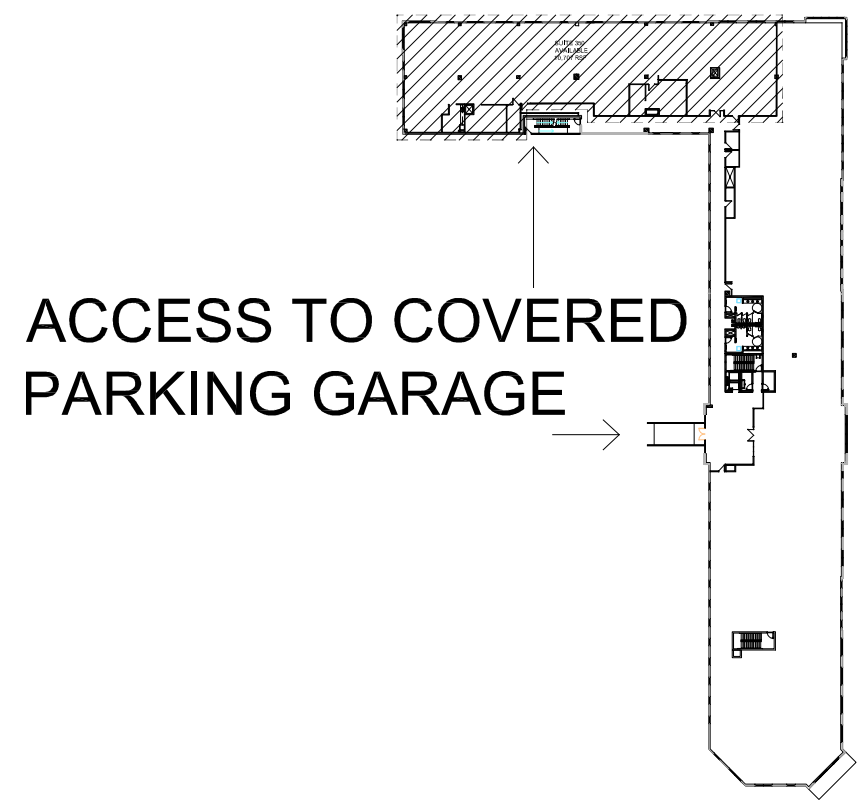


SUITE 350  
AVAILABLE  
10,707 RSF

ACCESS TO COVERED  
PARKING GARAGE

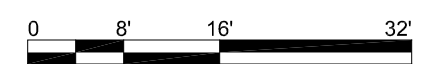

ACCESS TO COVERED  
PARKING GARAGE

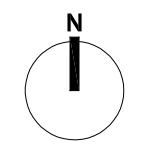

**Perspective**  
ARCHITECTURE + DESIGN

2000 SHAWNEE MISSION PARKWAY  
SUITE 100  
MISSION WOODS, KANSAS 66205  
816 502 1500 + WWW.PAD.STUDIO

PROJECT  
**SUITE 350**  
PARK PLACE  
AUBREY BUILDING SUITE 350  
LEAWOOD, KS

SCALE 1/16" = 1'-0"

PROJECT NUMBER  
2022000.000  
SHEET AUTHOR  
K. KIMMINAU  
DATE  
MAY 12, 2022

SHEET NUMBER  
**350**